

Loadings & Data Sheet

FIXED FLUSH CANTIDECK


Date: 07 May 2021

Reference No: STD00171

Project:

Contractor:

| | | |
|-------------------|----------------|-------------------|
| Platform: | Platform Type | Fitting Type: |
| FF45 (FF45-40-40) | Fixed Flush | Propped |
| Imposed Load: | Prop Position: | Load Centre (LC): |
| 1000kg | 3880mm | 4320mm |

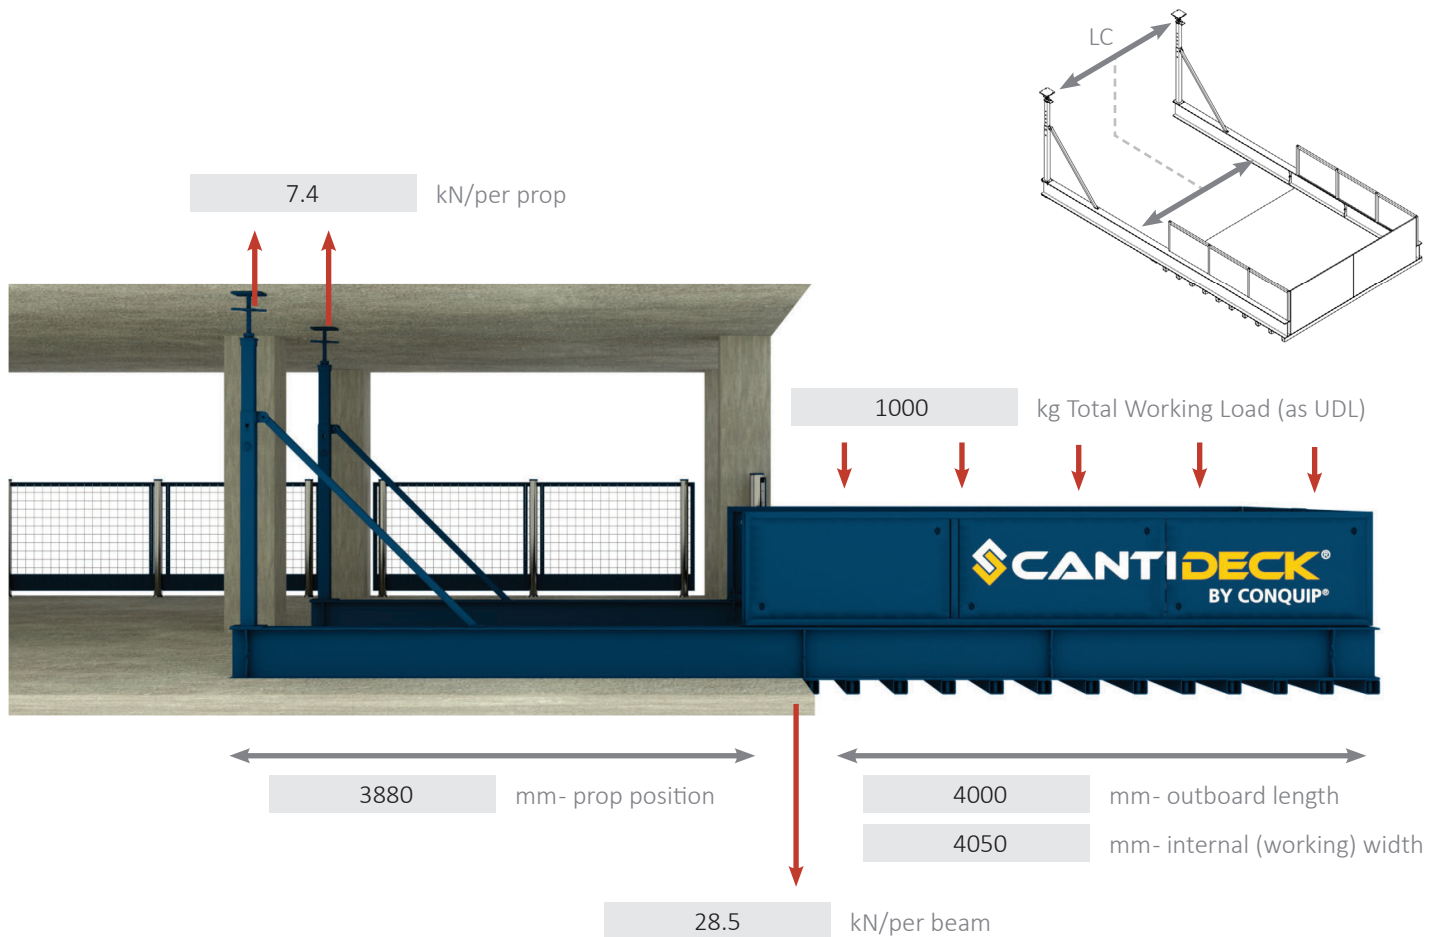

Reactions shown are UN-FACTORED and per beam.

The calculations given are worst case scenario, independent of the supporting structure and include the self-weight of the deck. Please contact CantiDeck if any other size or type of loading are required.

Client / Engineer sign off:

I confirm that the building where the deck is to be installed is/will be made suitable to take the above load imposed onto it by the CantiDeck.

Name: _____

Signature: _____