

Loadings & Data Sheet

FIXED FLUSH CANTIDECK


Date: 07 May 2021

Reference No: STD00174

Project:

Contractor:

Platform:	Platform Type	Fitting Type:
FF45 (FF45-40-40)	Fixed Flush	Propped
Imposed Load:	Prop Position:	Load Centre (LC):
2500kg	3880mm	4320mm

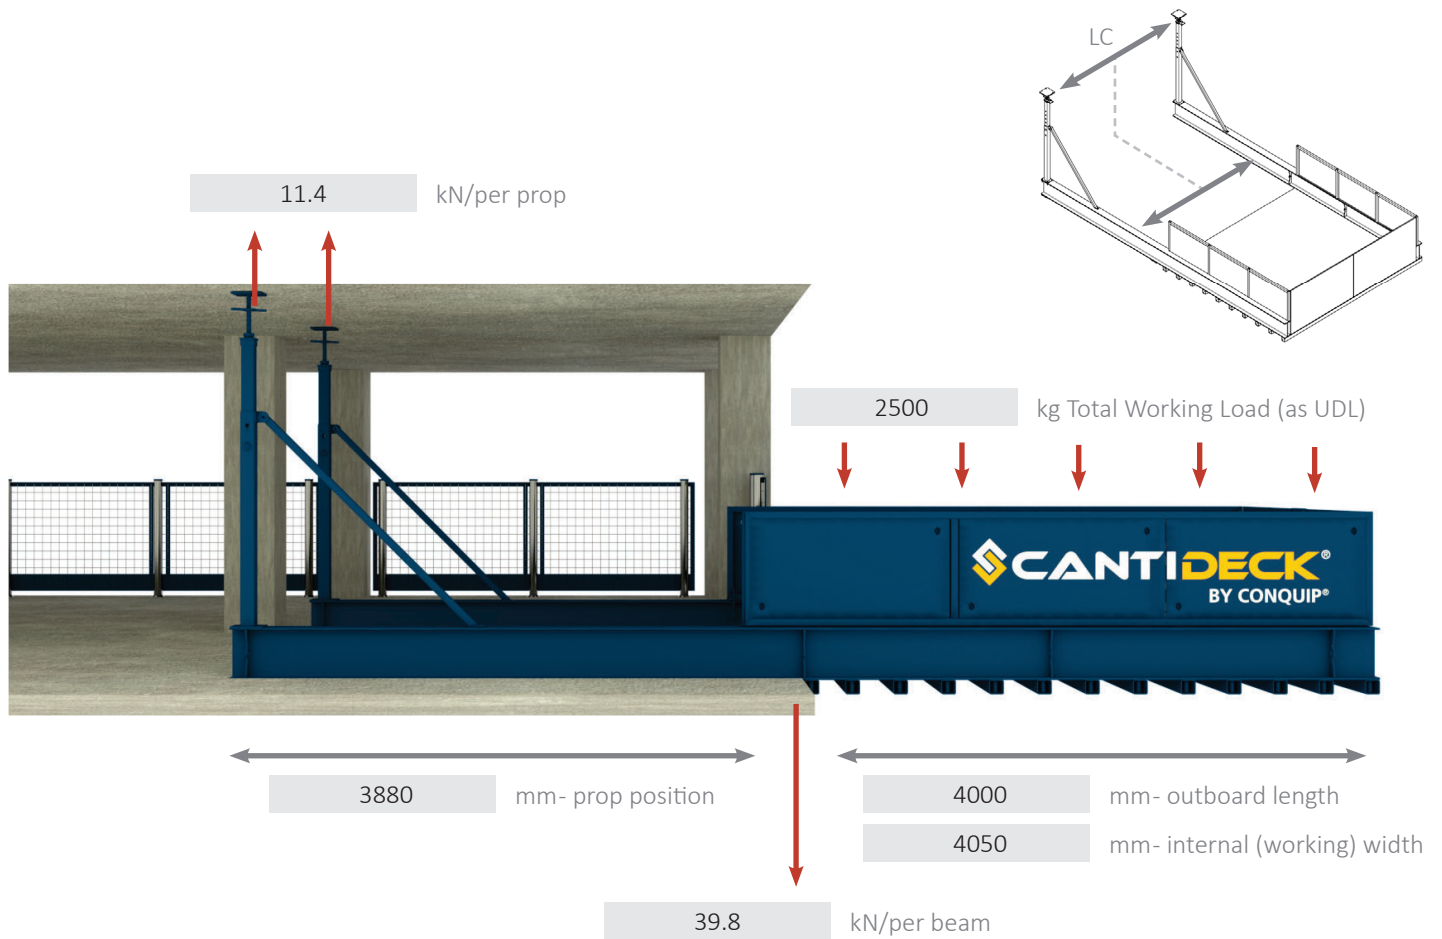

Reactions shown are UN-FACTORED and per beam.

The calculations given are worst case scenario, independent of the supporting structure and include the self-weight of the deck. Please contact CantiDeck if any other size or type of loading are required.

Client / Engineer sign off:

I confirm that the building where the deck is to be installed is/will be made suitable to take the above load imposed onto it by the CantiDeck.

Name: _____

Signature: _____